

**C O - O R D I N A T E S**  
System WGS 27 Constants Y ±0,00 X ±2 800 000,00

M A I N F I G U R E D A T A							
SIDES (Metres)		ANGLES OF DIRECTION		Y		X	
A B	225,72	289-00-40	A	-90 264,91	+52 046,51		
B C	323,56	180-11-30	B	-90 490,60	+52 044,62		
C D	722,91	270-06-00	C	-90 491,71	+51 721,07		
D E	850,37	0-24-10	D	-91 274,62	+51 722,48		
E F	58,30	103-13-00	E	-90 917,46	+52 300,93		
F G	23,05	171-11-30	F	-90 860,70	+52 287,60		
G H	122,44	54-22-50	G	-90 857,17	+52 264,82		
H I	32,29	86-49-40	H	-90 757,04	+52 336,13		
I J	63,34	173-18-10	I	-90 725,40	+52 337,92		
K L	259,74	122-36-10	K	-90 718,01	+52 275,01		
L M	29,59	88-44-00	L	-90 499,20	+52 135,95		
M A	222,51	113-04-20	M	-90 469,62	+52 135,91		

**INDICATORY DATA**

A d	89-00-40
M d	85-44-00
E cx	54,29 207-11-20
H dx	34,56 167-09-00
J ex	16,76 173-18-10

**TRIGONOMETRICAL BEACONS**

A 6	-91 323,17	+51 339,17
BROODERS ROOM	+56 191 342,57	+58 129,37
WATERLOO		

**INTERNAL BEACONS**

103	-90 491,22	+51 884,85
104	-90 558,61	+51 877,93
105	-90 614,91	+51 910,46
106	-90 632,13	+51 927,98
107	-90 643,47	+51 949,32
108	-90 683,26	+52 122,76
109	-90 679,50	+52 128,75
110	-90 662,50	+52 132,62
111	-90 599,70	+52 094,36
112	-90 581,36	+52 066,57
113	-90 582,77	+52 059,55
114	-90 610,13	+52 040,24
115	-90 631,33	+52 039,95
116	-90 643,99	+52 035,97
117	-90 632,44	+52 018,45
118	-90 628,25	+52 017,60
119	-90 635,07	+52 060,67
120	-90 546,54	+52 035,86
121	-90 526,44	+52 051,50
122	-90 530,23	+52 060,07
123	-90 483,14	+52 082,67
124	-90 479,05	+52 074,10
125	-90 481,71	+52 083,21
126	-90 441,30	+52 094,28
127	-90 438,73	+52 085,86
128	-90 438,00	+52 086,07
129	-90 436,22	+52 095,50
130	-90 360,62	+52 101,78
131	-90 392,16	+52 113,68
132	-90 479,93	+52 102,32
133	-90 479,03	+52 095,37
134	-90 486,45	+52 094,15
135	-90 488,13	+52 091,67
136	-90 547,14	+52 084,04
137	-90 548,40	+52 093,46
138	-90 555,37	+52 092,55
139	-90 559,59	+52 098,93
140	-90 579,61	+52 085,70
141	-90 598,17	+52 163,20
142	-90 660,47	+52 145,40
143	-90 682,17	+52 140,45
144	-90 686,16	+52 144-21
145	-90 701,40	+52 202-23
146	-90 694,36	+52 203,85
147	-90 603,06	+52 146,26
148	-90 567,81	+52 146,47
149	-90 552,89	+52 169,39
201	-90 582,99	+52 175,85
202	-90 574,00	+52 160,45
203	-90 599,76	+52 160,36
204	-90 706,71	+52 225,51
301	-90 734,19	+52 233,35
302	-90 734,83	+52 228,68
303	-90 749,74	+52 207,26
304	-90 729,30	+52 211,92
305	-90 713,03	+52 140,59
306	-90 716,79	+52 134,08
307	-90 724,65	+52 132,81
308	-90 785,10	+52 092,06
309	-90 792,24	+52 093,42
310	-90 800,34	+52 105,47
311	-90 800,34	+52 164,39
312	-90 795,34	+52 169,39
313	-90 795,34	+52 182,40
314	-90 800,34	+52 187,40
315	-90 929,48	+52 187,40
316	-90 994,83	+52 060,23
317	-90 932,49	+51 967,72
318	-90 911,72	+51 955,82
319	-90 885,35	+51 950,08
320	-90 881,53	+51 944,12
421	-90 860,17	+52 041,75

**REFERENCE MARKS**

RM1	-90 352,43	+51 984,29
RM2	-90 389,29	+51 788,68
RM3	-90 638,63	+51 942,53
RM4	-90 787,06	+51 739,19
RM5	-90 707,18	+52 176,67
RM6	-91 004,41	+51 923,97

**AREAS**

ERF NUMBER	SQUARE METRES	ERF NUMBER	SQUARE METRES
1	4443	72	1019
2	2812	73	981
3	3794	74	891
4	4222	75	883
5	1814	76	1004
6	1030	77	1260
7	1029	78	990
8	1029	79	1750
9	1029	80	1571
10	1030	81	987
11	1935	82	1175
12	1681	83	648
13	2195	84	634
14	1130	85	600
15	1133	86	601
16	1319	87	728
17	1499	88	639
18	1508	89	685
19	1116	90	901
20	1739	91	766
21	1038	92	653
22	1206	93	982
23	954	94	622
24	1038	95	630
25	630	96	630
26	1097	97	630
27	1460	98	748
28	1154	99	618
29	1512	100	694
30	1304	101	646
31	1392	102	646
32	1032	103	750
33	1021	104	836
34	915	105	33
35	933	106	33
36	761	107	33
37	1109	108	33
38	1186	109	33
39	1152	110	33
40	752	111	33
41	771	112	33
42	776	113	33
43	780	114	33
44	935	115	33
45	1066	116	33
46	901	117	33
47	895	118	33
48	842	119	33
49	782	120	33
50	788	121	33
51	801	122	33
52	774	123	33
53	851	124	33
54	855	125	33
55	801	126	33
56	858	127	33
57	898	128	33
58	956	129	33
59	1027	130	33
60	1295	131	33
61	1102	132	33
62	1076	133	33
63	1090	134	33
64	1189	135	33
65	1113	136	33
66	976	137	33
67	875	138	33
68	875	139	33
69	1069	140	33
70	1117	141	33
71	1024	142	33

**INTERNAL BEACONS**

Y	X	Y	X		
103	-90 491,22	+51 884,85	321	-90 895,17	+51 881,81
104	-90 558,61	+51 877,93	322	-90 893,00	+51 866,79
105	-90 614,91	+51 910,46	323	-90 872,03	+51 828,89
106	-90 632,13	+51 927,98	324	-90 810,27	+51 759,07
107	-90 643,47	+51 949,32	325	-90 810,29	+51 748,46
108	-90 683,26	+52 122,76	326	-90 786,95	+51 748,40
109	-90 679,50	+52 128,75	327	-90 786,89	+51 771,40
110	-90 662,50	+52 132,62	328	-90 799,85	+51 771,44
111	-90 599,70	+52 094,36	329	-90 858,87	+51 837,97
112	-90 581,36	+52 066,57	330	-90 877,56	+51 871,96
113	-90 582,77	+52 059,55	331	-90 878,92	+51 881,22
114	-90 610,13	+52 040,24	332	-90 865,90	+51 940,70
115	-90 631,33	+52 039,95	333	-90 859,95	+51 944,52
116	-90 643,99	+52 035,97	334	-90 850,88	+51 942,54
117	-90 632,44	+52 018,45	335	-90 843,04	+51 937,44
118	-90 628,25	+52 017,60	336	-90 835,08	+51 855,96
119	-90 635,07	+52 060,67	337	-90 767,25	+51 848,37
120	-90 546,54	+52 035,86	338	-90 743,23	+51 845,86
121	-90 526,44	+52 051,50	339	-90 732,52	+51 849,22
122	-90 530,23	+52 060,07	340	-90 719,99	+51 842,68
123	-90 483,14	+52 082,67	341	-90 698,04	+51 849,56
124	-90 479,05	+52 074,10	342	-90 704,93	+51 871,51
125	-90 481,71	+52 083,21	343	-90 744,56	+51 899,07
126	-90 441,30	+52 094,28	344	-90 763,69	+51 881,07
127	-90 438,73	+52 085,86	345	-90 774,55	+51 866,21
128	-90 438,00	+52 086,07	346	-90 833,97	+51 847,05
129	-90 436,22	+52 095,50	347	-90 845,79	+51 894,73
130	-90 360,62	+52 101,78	348	-90 857,17	+51 897,22
131	-90 392,16	+52 113,68	349	-90 860,99	+51 963,17
132	-90 479,93	+52 102,32	350	-90 848,05	+52 022,28
133	-90 479,03	+52 095,37	351	-90 837,62	+52 037,63
134	-90 486,45	+52 094,15	352	-90 795,47	+52 055,50
135	-90 488,13	+52 091,67	353	-90 788,53	+52 064,59
136	-90 547,14	+52 084,04	354	-90 773,47	+52 042,18
137	-90 548,40	+52 093,46	355	-90 770,94	+52 029,12
138	-90 555,37	+52 092,55	356	-90 777,78	+51 998,03
139	-90 559,59	+52 098,93	357	-90 795,08	+51 985,32
140	-90 579,61	+52 085,70	358	-90 781,45	+51 966,76
141	-90 598,17	+52 163,20	359	-90 789,37	+51 976,67
142	-90 660,47	+52 145,40	360	-90 755,55	+52 038,83
143	-90 682,17	+52 140,45	361	-90 777,74	+52 071,84
144	-90 686,16	+52 144-21	362	-90 775,36	+52 078,76
145	-90 701,40	+52 202-23	363	-90 718,19	+52 117,87
146	-90 694,36	+52 203,85	364	-90 713,24	+52 119,00
147	-90 603,06	+52 146,26	365	-90 707,25	+52 115,24
148	-90 567,81	+52 146,47	366	-90 667,37	+51 940,41
149	-90 552,89	+52 169,39	367	-90 652,46	+51 912,97
201	-90 582,99	+52 175,85	368	-90 630,74	+51 890,70
202	-90 574,00	+52 160,45	369	-90 567,51	+51 894,22
203	-90 599,76	+52 160,36	370	-90 486,09	+51 860,74
204	-90 706,71	+52 225,51	371	-90 491,31	+51 838,14
301	-90 734,19	+52 233,35	401	-90 876,62	+51 966,59
302	-90 734,83	+52 228,68	402	-90 882,57	+51 982,78
303	-90 749,74	+52 207,26	403	-90 896,96	+51 966,12
304	-90 729,30	+52 211,92	404	-90 823,40	+51 977,50
305	-90 713,03	+52 140,59	405	-90 874,17	+52 052,83
306	-90 716,79	+52 134,08	406	-90 875,76	+52 070,03
307	-90 724,65	+52 132,81	407	-90 827,03	+52 005,34
308	-90 785,10	+52 092,06	408	-90 952,45	+52 107,70
309	-90 792,24	+52 093,42	409	-90 801,36	+52 100,14
310	-90 800,34	+52 105,47	410	-90 897,95	+52 102,68
311	-90 800,34	+52 164,39	411	-90 900,28	+52 106,05
312	-90 795,34	+52 169,39	412	-90 949,55	+52 113,33
313	-90 795,34	+52 182,40	413	-90 951,24	+52 116,61
314	-90 800,34	+52 187,40	414	-90 926,11	+52 165,50
315					


**GENERAL PLAN**  
 (CONSISTING OF SHEETS 1 TO 3)  
 OF THE TOWNSHIP OF  
**BEAU RIVAGE**

PROVINCE NORTH WEST

SCALE 1:750

Surveyed in March-May 2007 by me


*A.C. Gallego*  
 A.C. Gallego  
 Professional Land Surveyor  
 PLS 1035-D

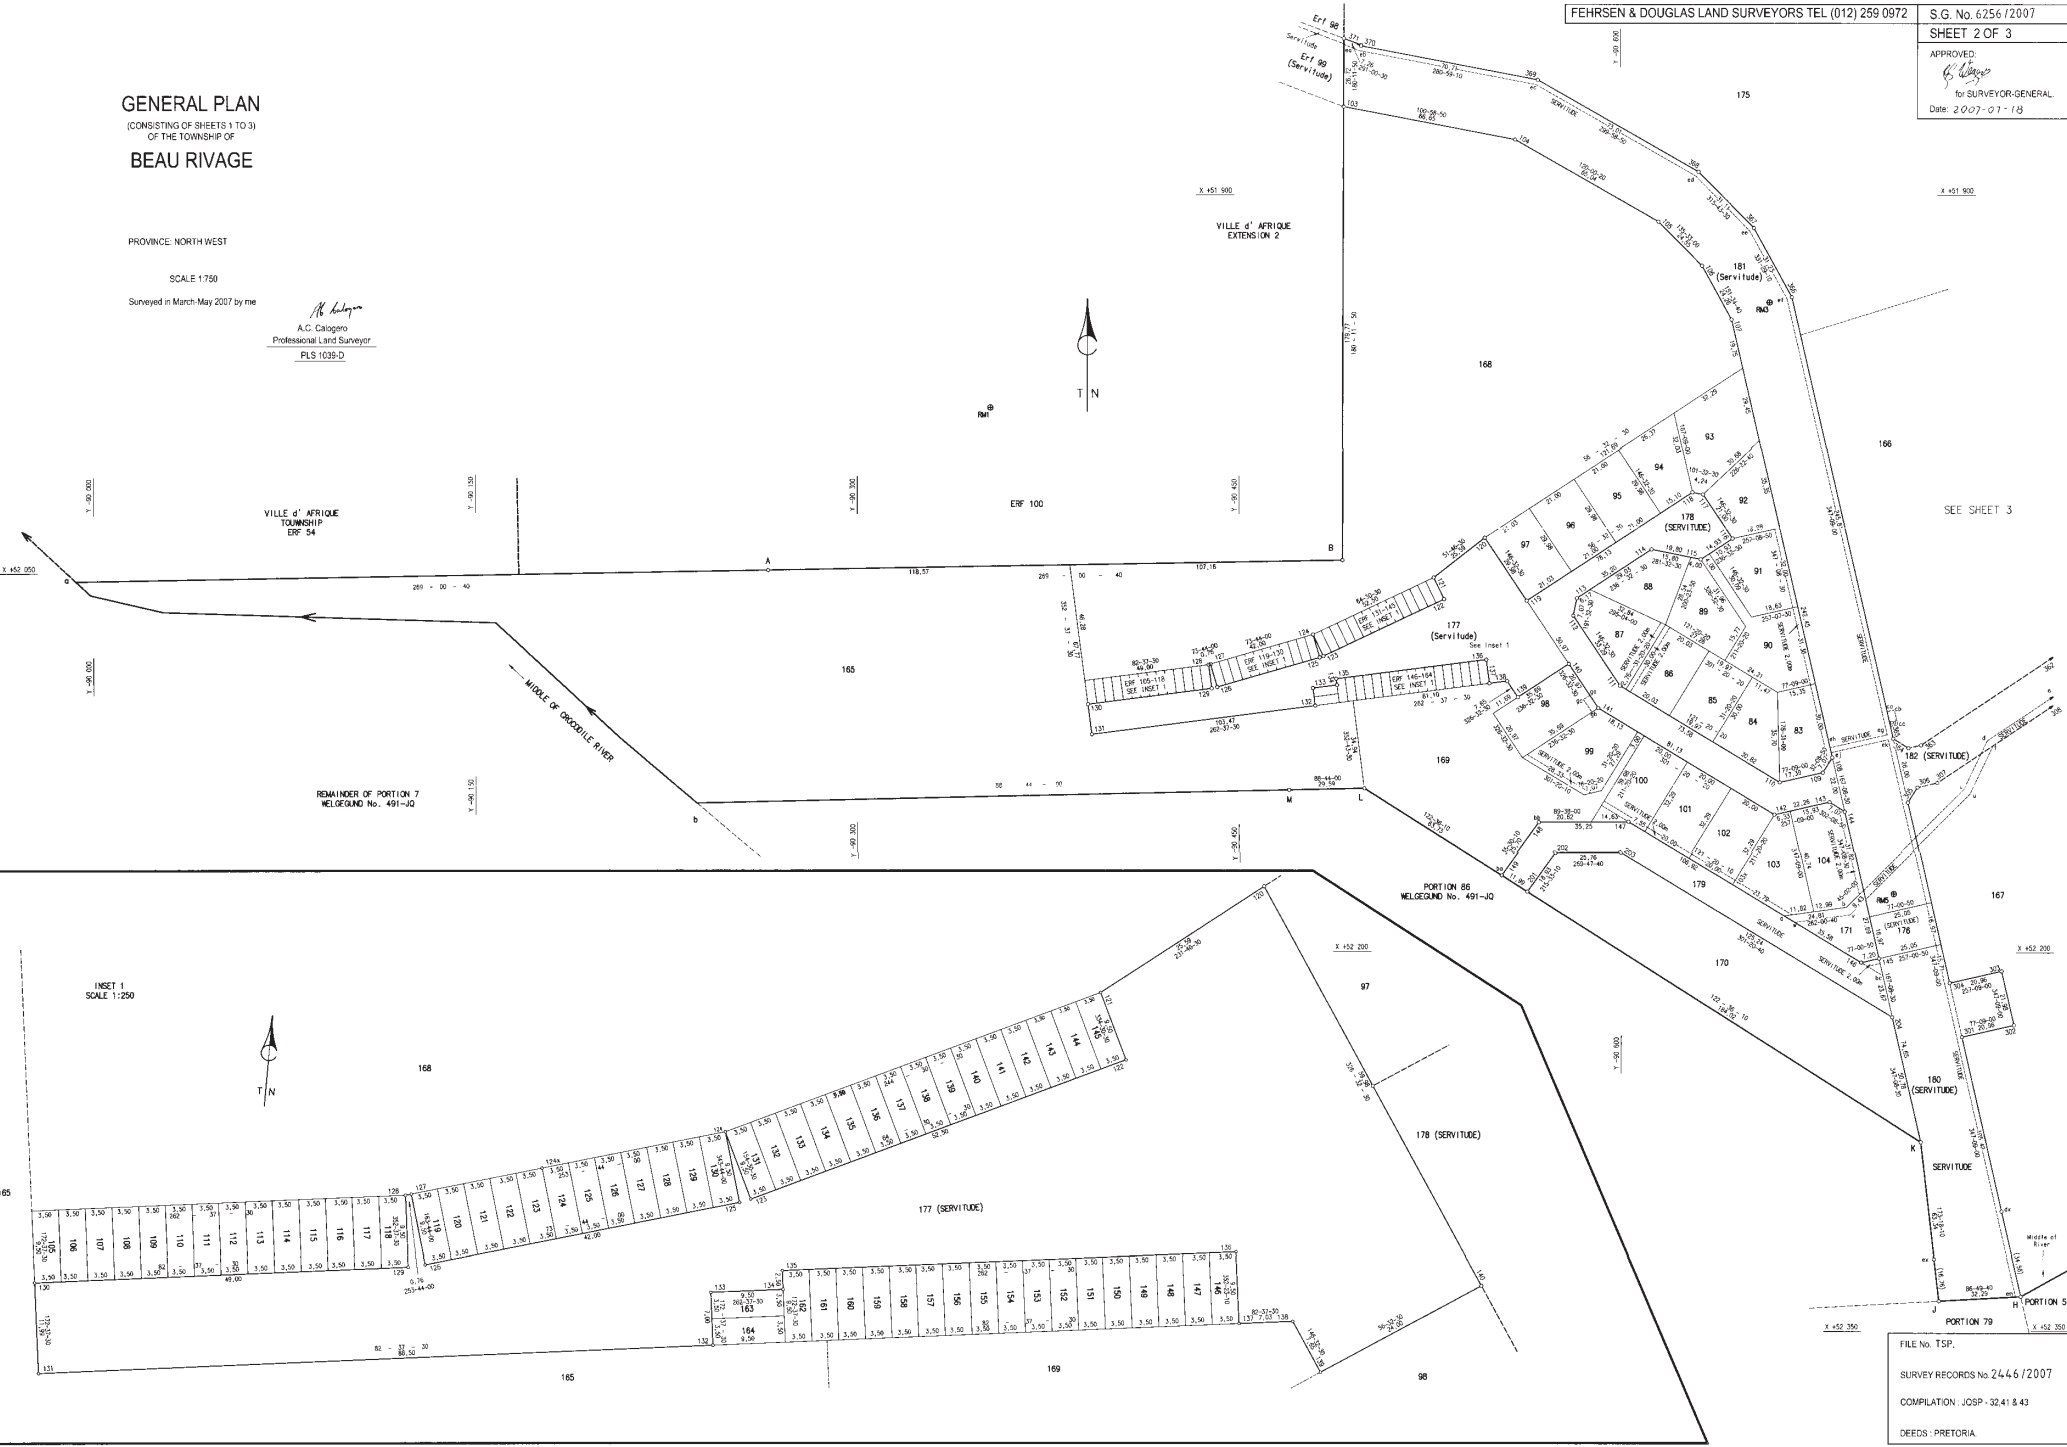

INSET 1  
 SCALE 1:250



FILE NO. T.SP.  
 SURVEY RECORDS No. 2446 / 2007  
 COMPILATION : JOSP - 32.41 & 43  
 DEEDS: PRETORIA

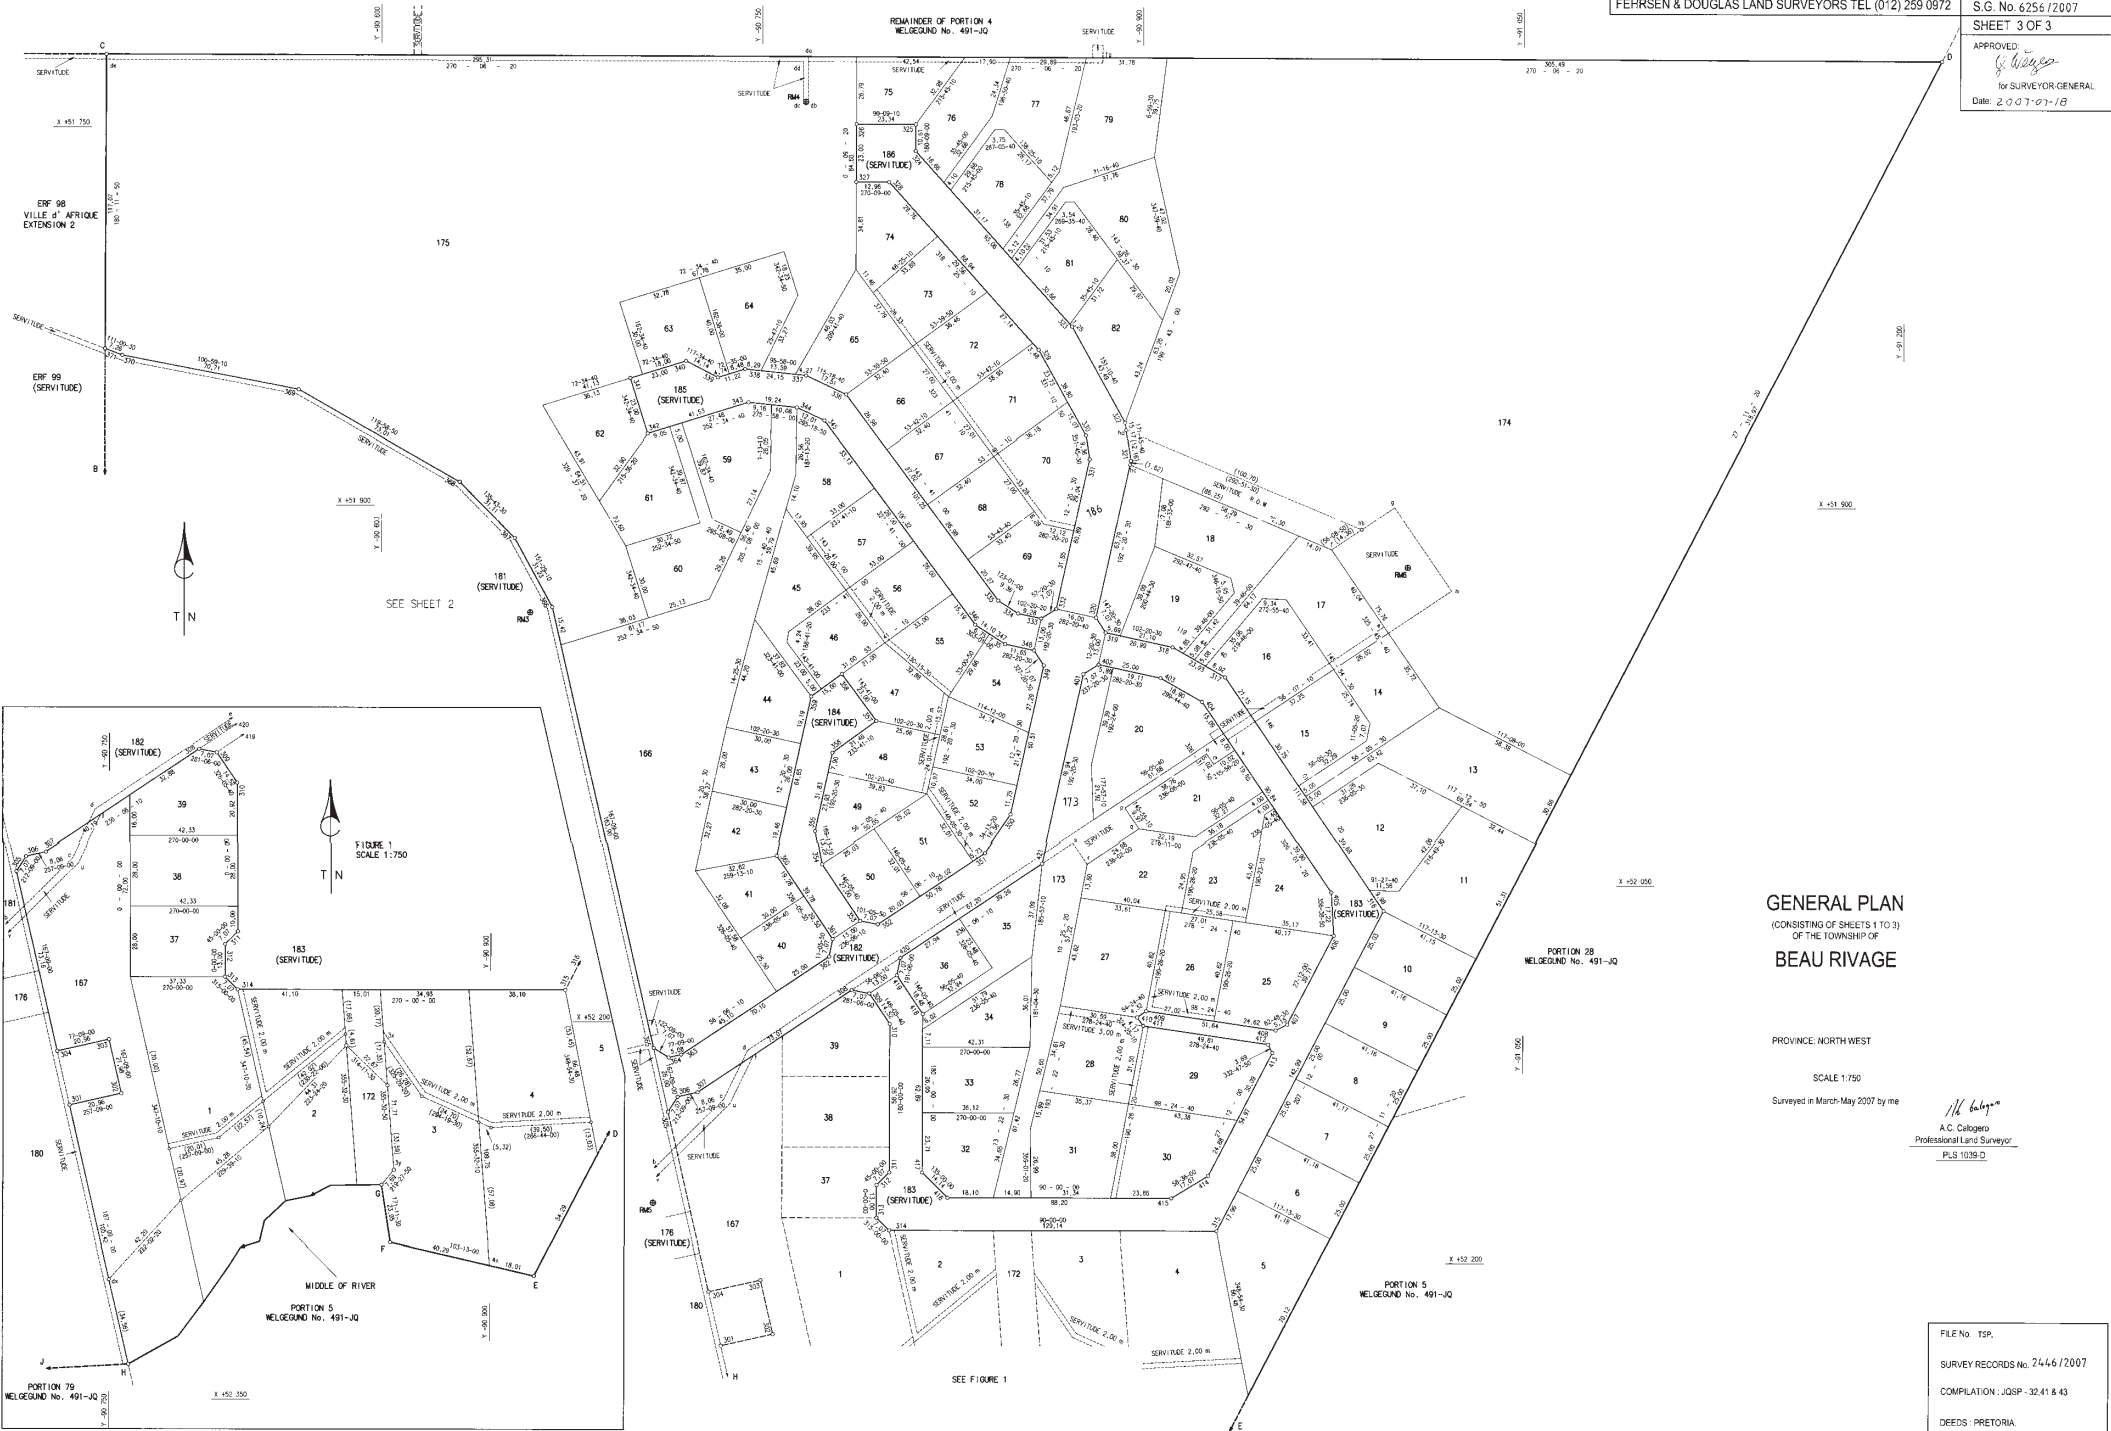

**GENERAL PLAN**  
(CONSISTING OF SHEETS 1 TO 3)  
OF THE TOWNSHIP OF  
**BEAU RIVAGE**

PROVINCE NORTH WEST  
SCALE 1:750  
Surveyed in March-May 2007 by me

*A.C. Calogero*  
A.C. Calogero  
Professional Land Surveyor  
PLS 1039-D

FILE No. TSP:  
SURVEY RECORDS No. 7446/2007  
COMPILATION : JQSP- 32.41 & 43  
DEEDS : PRETORIA.